

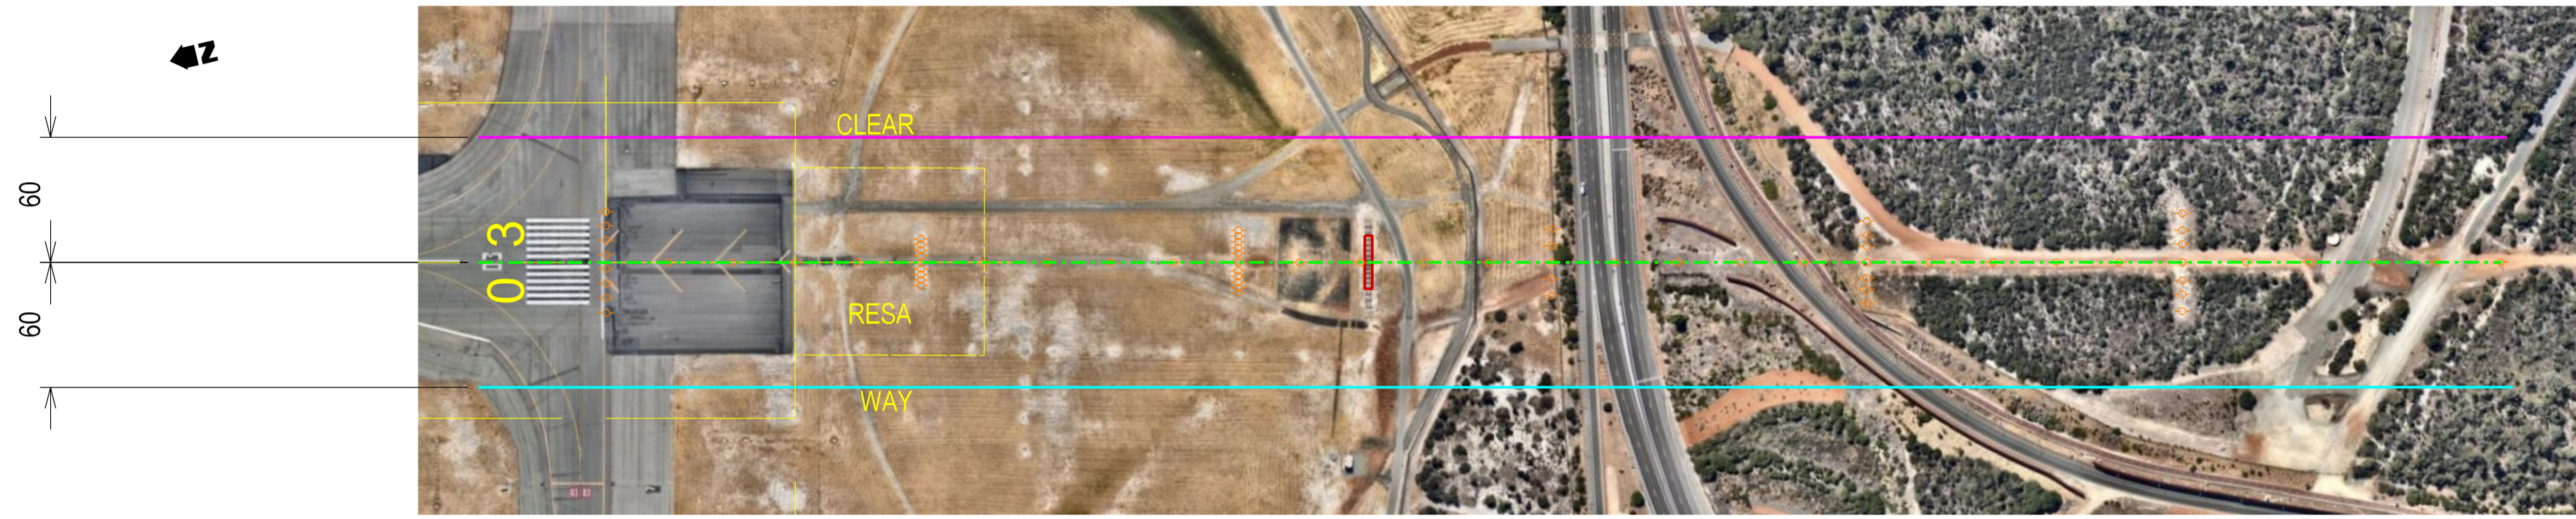


PRECISION APPROACH TERRAIN CHART

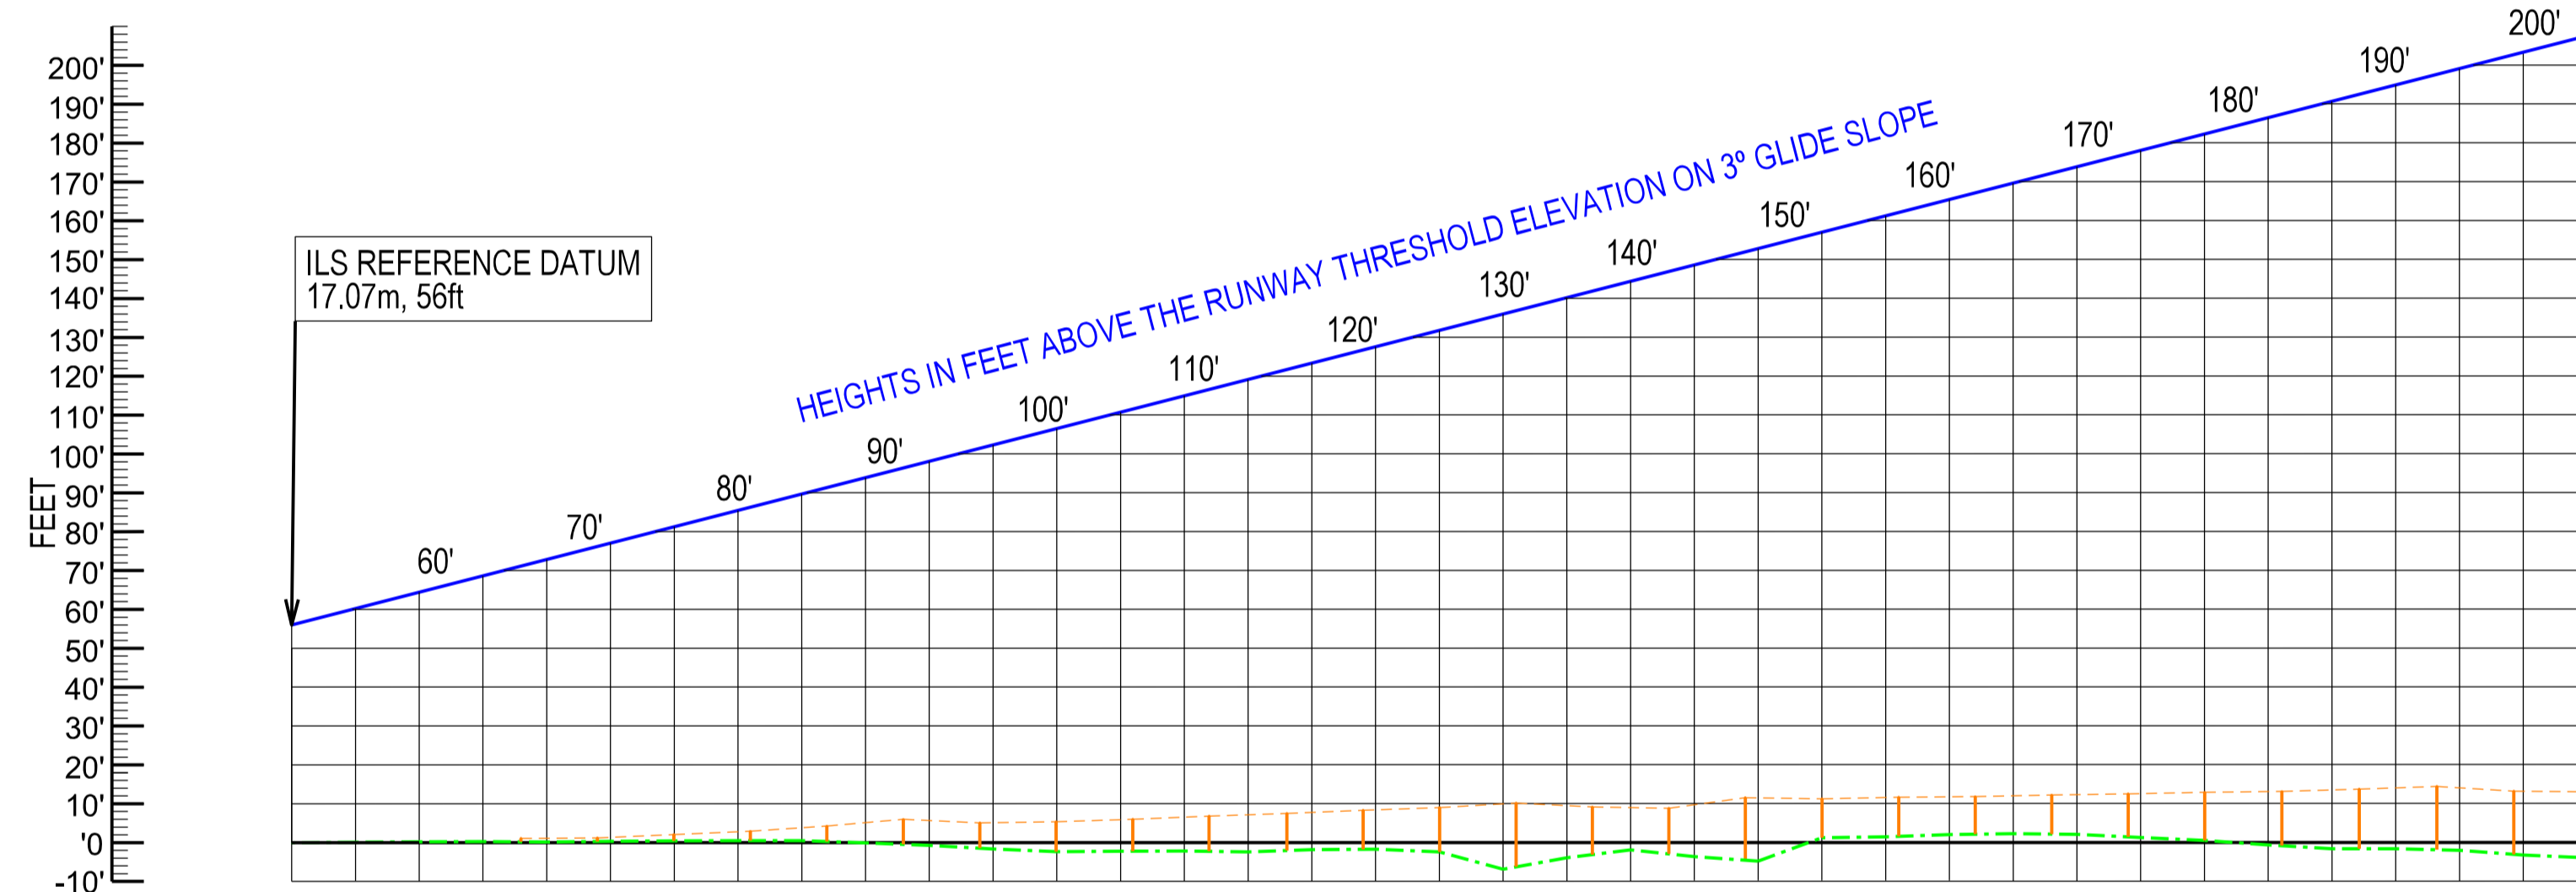

PLAN

Contours and heights are related to the elevation of Runway 03 Threshold

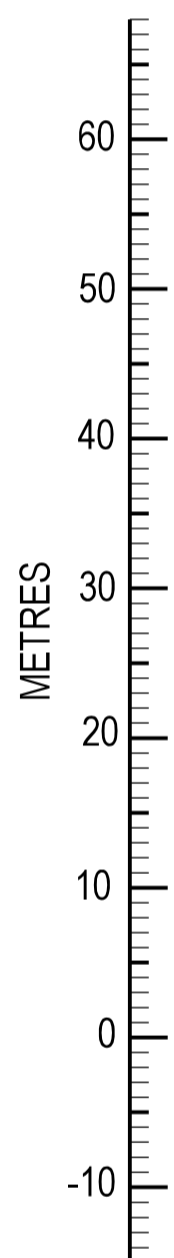

3° Precision Approach Path	17.07	18.33	19.64	20.93	22.22	23.52	24.81	26.11	27.40	28.70	30.00	31.30	32.60	33.90	35.20	36.69	37.80	39.10	40.40	41.70	43.01	44.31	45.61	46.91	48.22	49.52	50.82	52.13	53.43	54.73	56.04	57.34	58.65	59.95	61.25	62.61	63.86	
HIAL PLANE				0.56	0.61	0.79	0.96	1.25	1.62	1.77	1.59	1.66	1.82	2.03	2.20	2.38	2.59	2.76	3.09	3.46	3.75	2.97	3.50	3.47	3.57	3.62	3.70	3.79	3.86	3.96	4.01	4.13	4.30	4.30	4.02	3.97		
Terrain Profile Runway CL	0.00	0.03	0.07	0.08	0.04	0.10	0.13	0.15	0.15	0.03	-0.22	-0.5	-0.72	-0.66	-0.74	-0.66	-0.53	-0.57	-0.74	-2.09	-1.20	-0.68	-1.11	-1.46	0.38	0.44	0.62	0.68	0.63	0.39	0.15	-0.19	-0.49	-0.49	-0.62	-1.00	-1.21	
Terrain Profile 60m West of CL	-0.89	-0.99	-0.78	-0.74	-0.67	-0.67	-0.68	-0.78	-0.78	-1.01	-1.35	-1.55	-1.47	-1.05	-0.77	-0.73	-0.73	-0.79	-0.44	-0.57	-1.60	-2.34	-2.60	-2.45	-2.43	-1.16	-1.24	-0.95	1.71	1.62	1.39	0.86	-0.58	-0.57	-0.29	-1.04	-1.24	-1.33
Terrain Profile 60m East of CL	-0.68	-0.85	-0.80	-0.80	-0.69	-0.75	-0.75	-0.84	-0.87	-0.98	-1.25	-1.57	-1.80	-1.58	-1.07	-0.91	-0.54	-0.44	-0.57	-1.87	-1.60	-1.86	-0.16	-0.34	-0.49	-0.58	-0.43	-0.22	-0.08	-0.04	-0.06	-0.20	-0.20	-0.16	-0.15	-0.2	-0.48	
CHAINAGE	00	25	50	75	100	125	150	175	200	225	250	275	300	325	350	375	400	425	450	475	500	525	550	575	600	625	650	675	700	725	750	775	800	825	850	875	900	


LONGITUDINAL SECTION

Horizontal Scale 1:2500
Vertical Scale 1:500

ALL DISTANCES ARE SHOWN IN METRES

LEGEND

Contour	
East Profile	
Centreline Profile	
West Profile	
Fence	
Approach Lights	

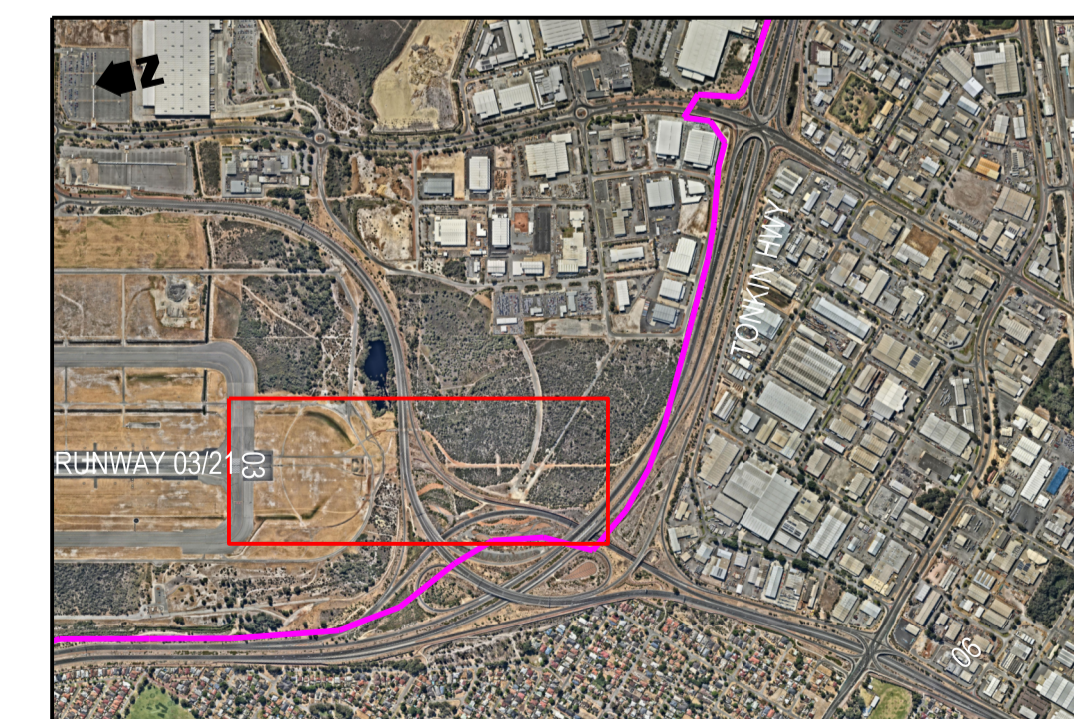

ISS	DRN	AMENDMENTS	APPD	DATE

CAUTION:
ANY PERSON INTENDING TO USE ANY INFORMATION IN THIS DRAWING MUST READ THIS NOTICE
This drawing has been prepared for Aeronautical purposes by Perth Airport Pty Ltd.
This chart has been prepared in accordance with Aeronautical Charts Annex 4,
Chapter 5 Precision Approach Chart - ICAO.
Copyright in this drawing is owned by Perth Airport.
Reproduction in any form is prohibited without the prior permission in writing of Perth Airport.

PERTH (PER) AIRPORT
AUSTRALIA
RUNWAY 03
Precision Approach Terrain Chart
Plan and Longitudinal Section

SIZE	DRAWING No.	FS 10197
A1	SCALE	SHEET
1 : 10 000	2 of 2	

MICROSTATION FILE:
N:\OPERATIONS\SYSTEMS\STDOBSTACLES\10197_RUNWAY03 PATC_3D.dgn

DRAWN	APPROVED	DATE
SE	LS	20.10.17